



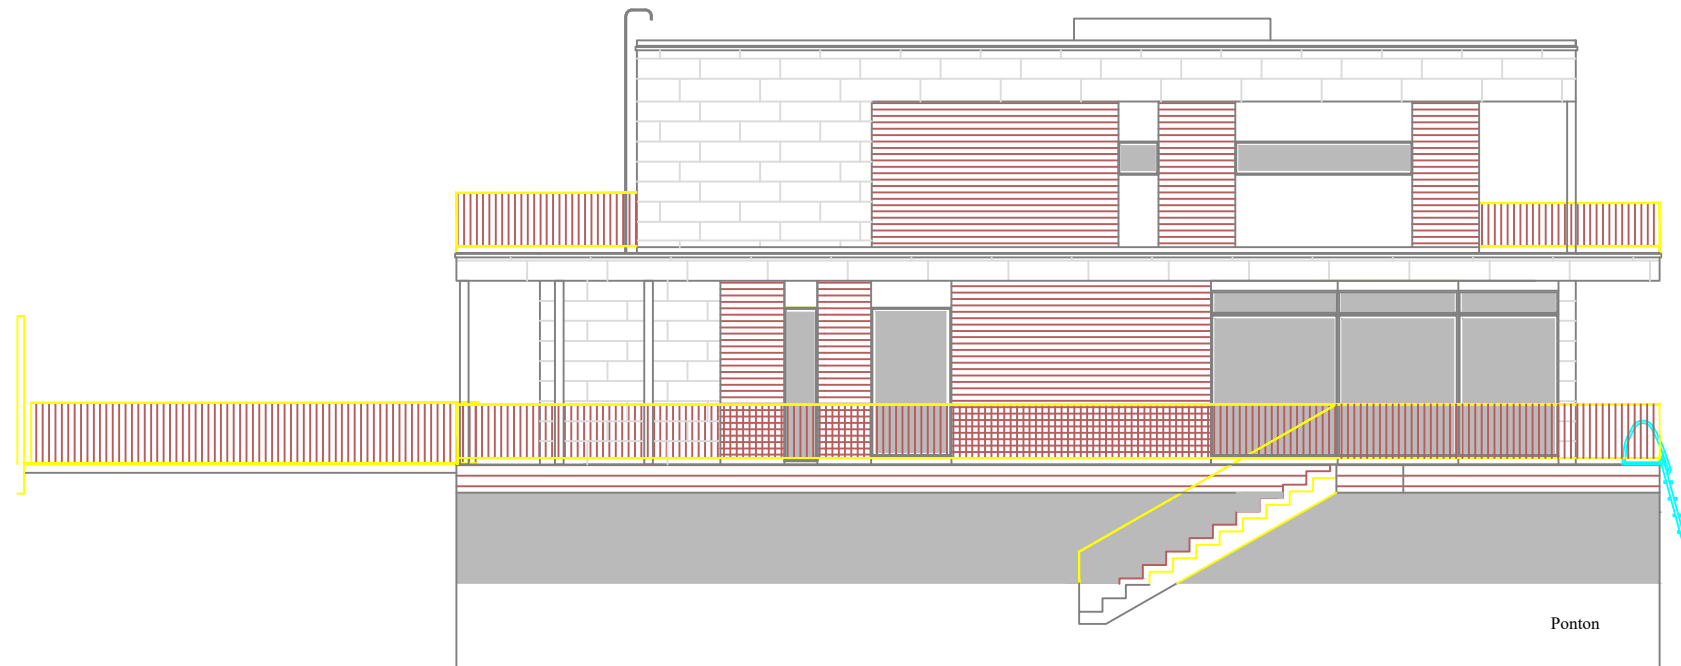

FASAD - BABORD

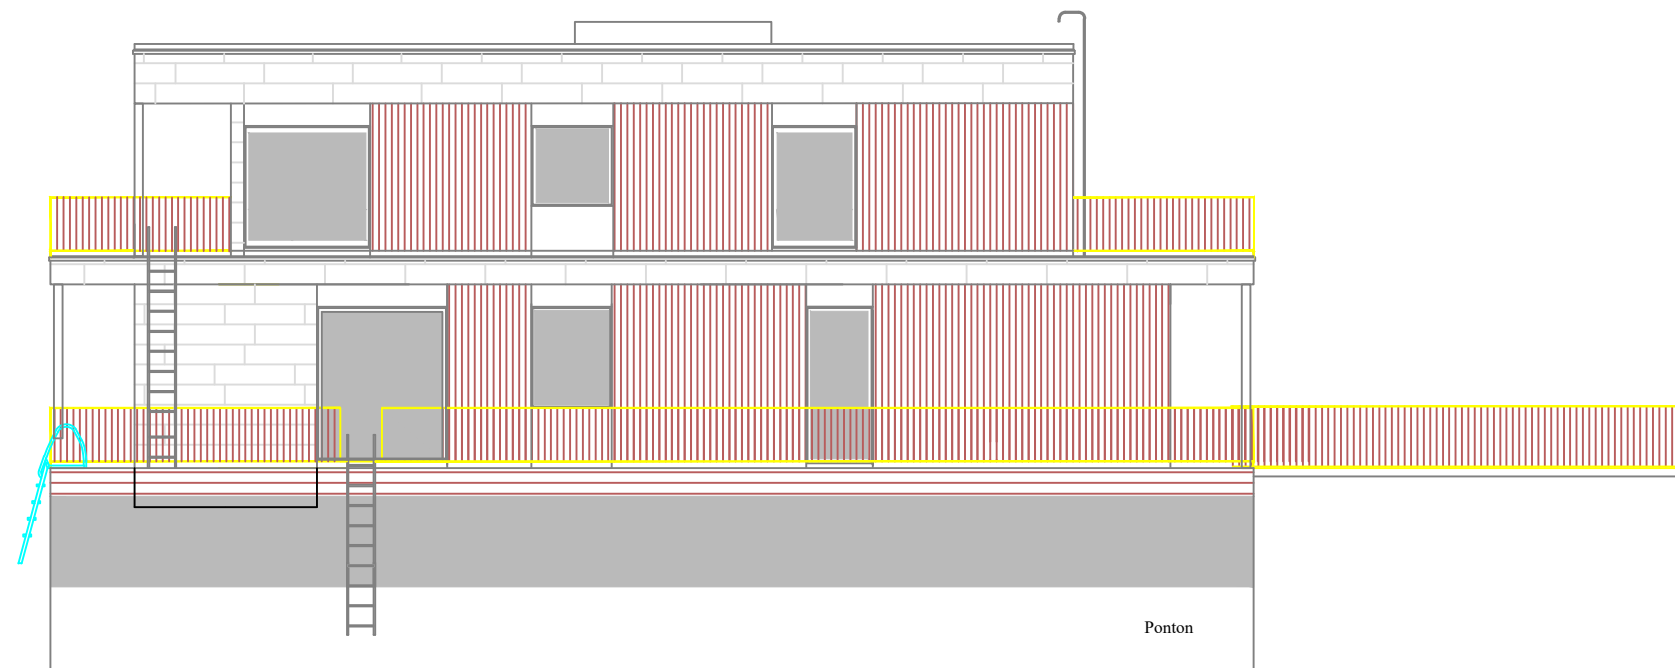

FASAD - STYRBORD

PRELIMINÄR HANDLING

BET	ANT	ÄNDRINGEN AVSER	DATUM	SIGN
Skepsbrostaden , Västervik				
This document must not be copied without Aquavilla Produktion AB written permission, and the contents thereof must not be imparted to a third party nor be used for any unauthorized purpose. Contravention will be prosecuted.				
			Aqua Floating Group AB, Lisaväsvägen 1 593 50 Västervik Tel. + 46 (0)490 369 01 www.aquafloatinggroup.se	
UPPDRAG NR	RITAD/KONSTR AV		HANDLÄGGARE	
	AS		RB	
DATUM	ANSVARIG			
2025-01-10				
STATUS: Fasader				
SKALA	NUMMER			BET
1:100 A3	A-41-F01			