



Plan 0, Kassunplan 78m<sup>2</sup>




Takplan

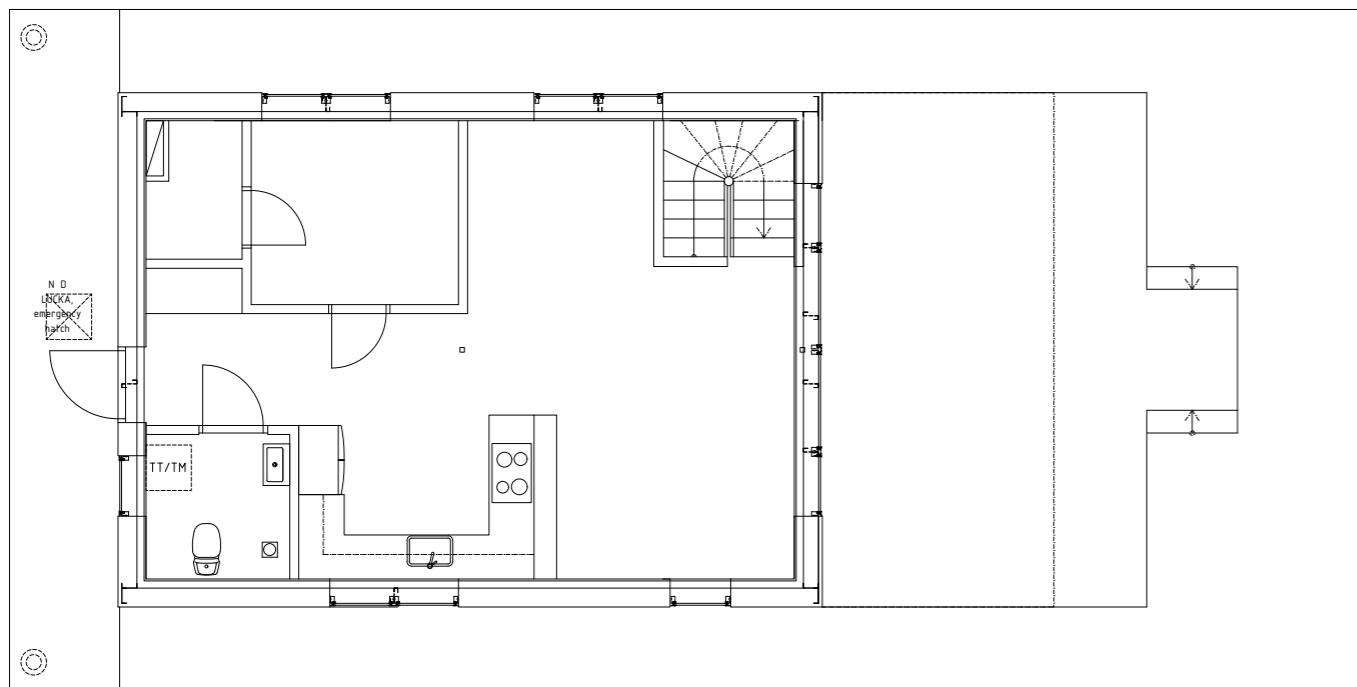


Plan 1, Entreplan 52m<sup>2</sup>

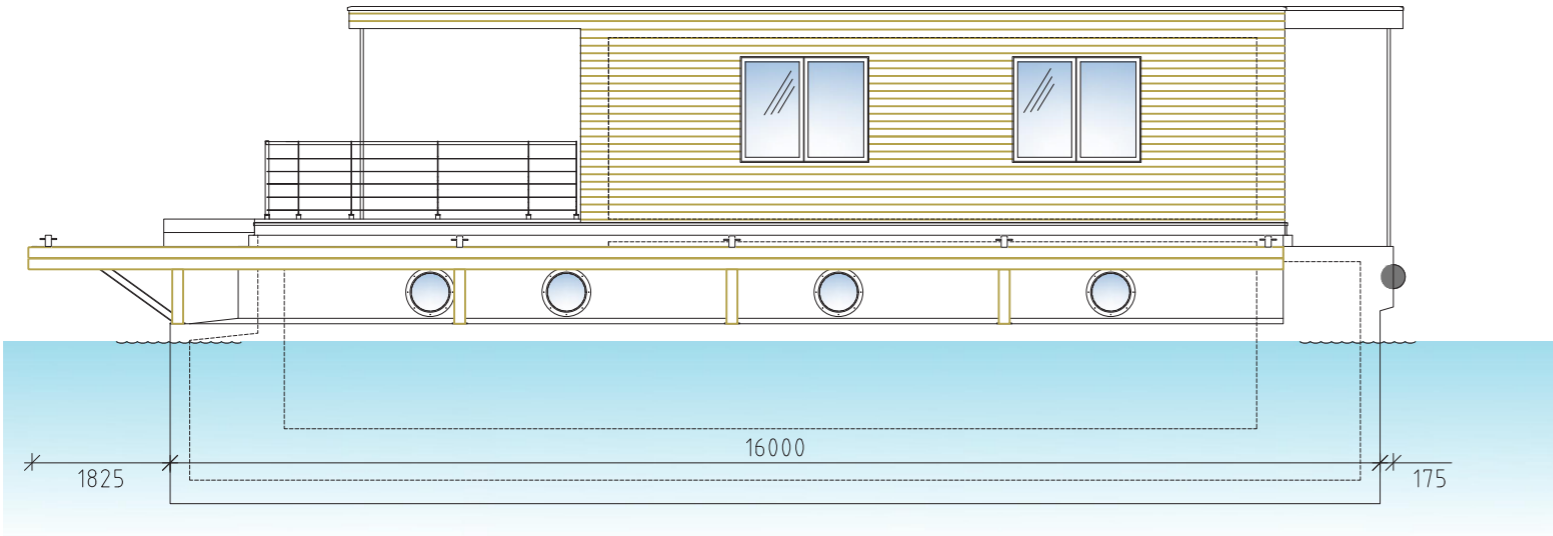


Höger, Right

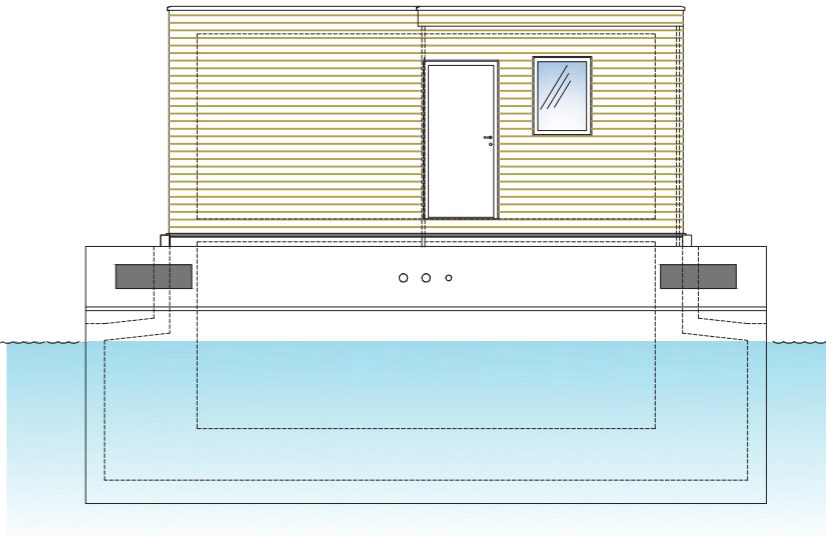


Entré, Entrance

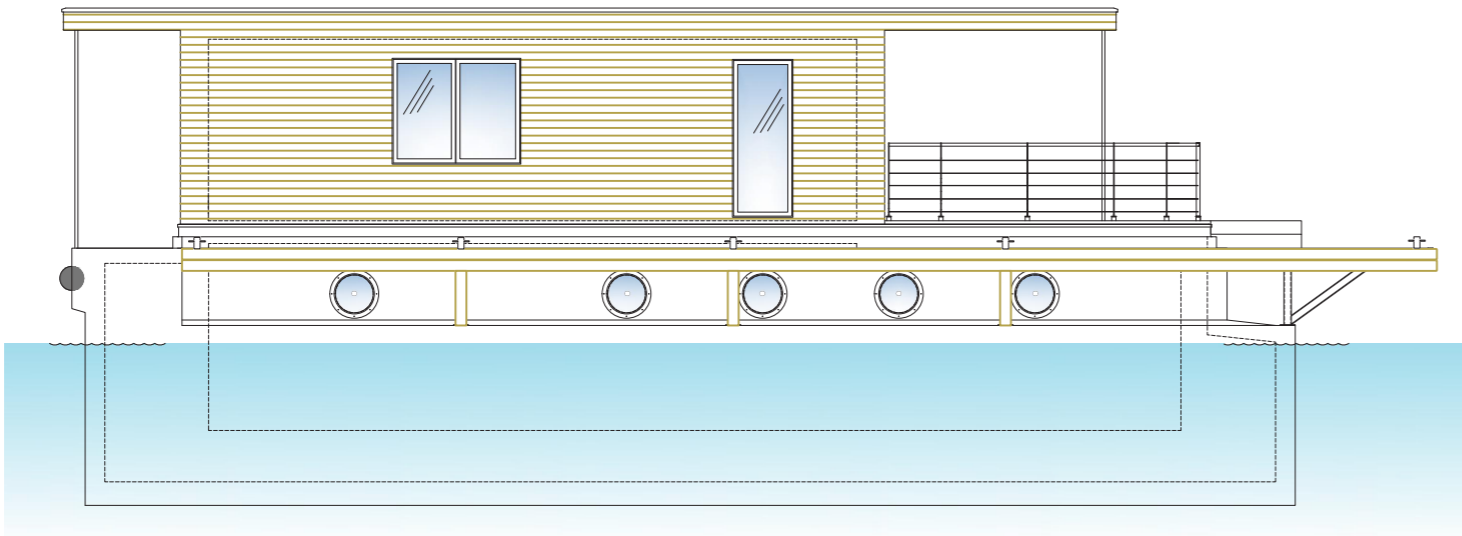


Vänster, Left

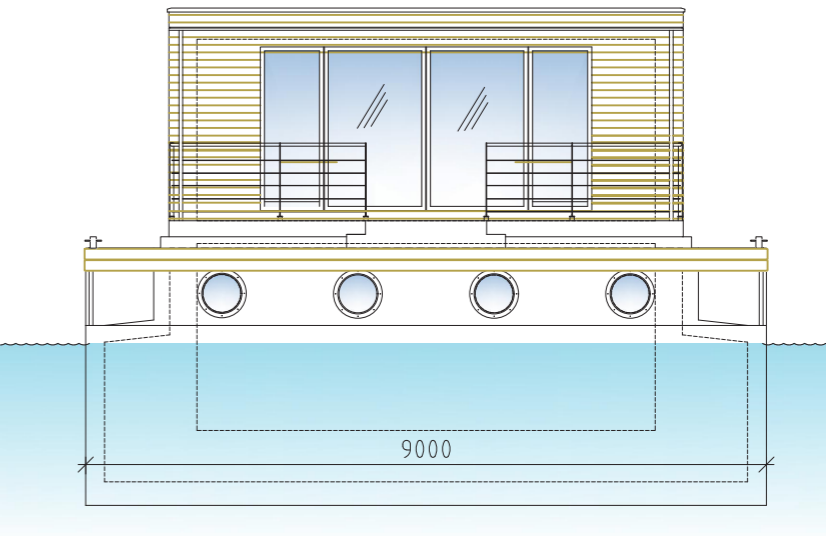

Terrass, Terrace

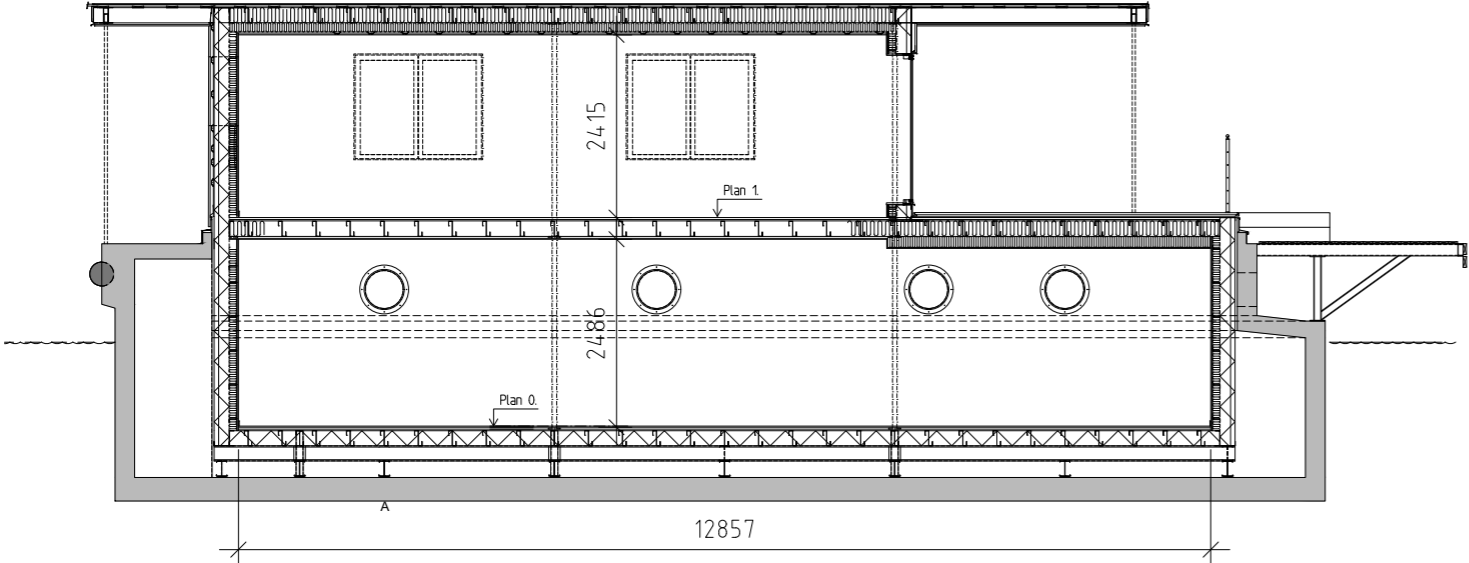

Längdsektion, longitudinal section

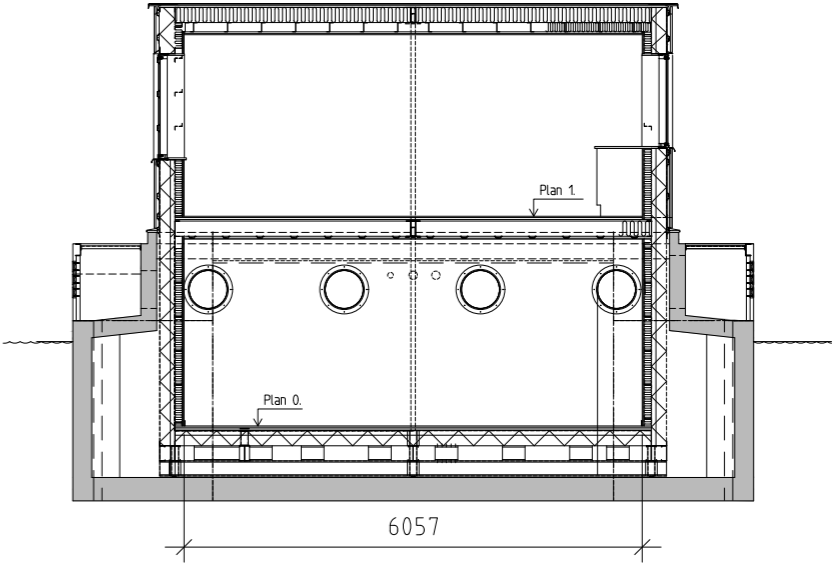

Tvärsektion, cross section