




Plan 0, Kassunplan 78m<sup>2</sup>

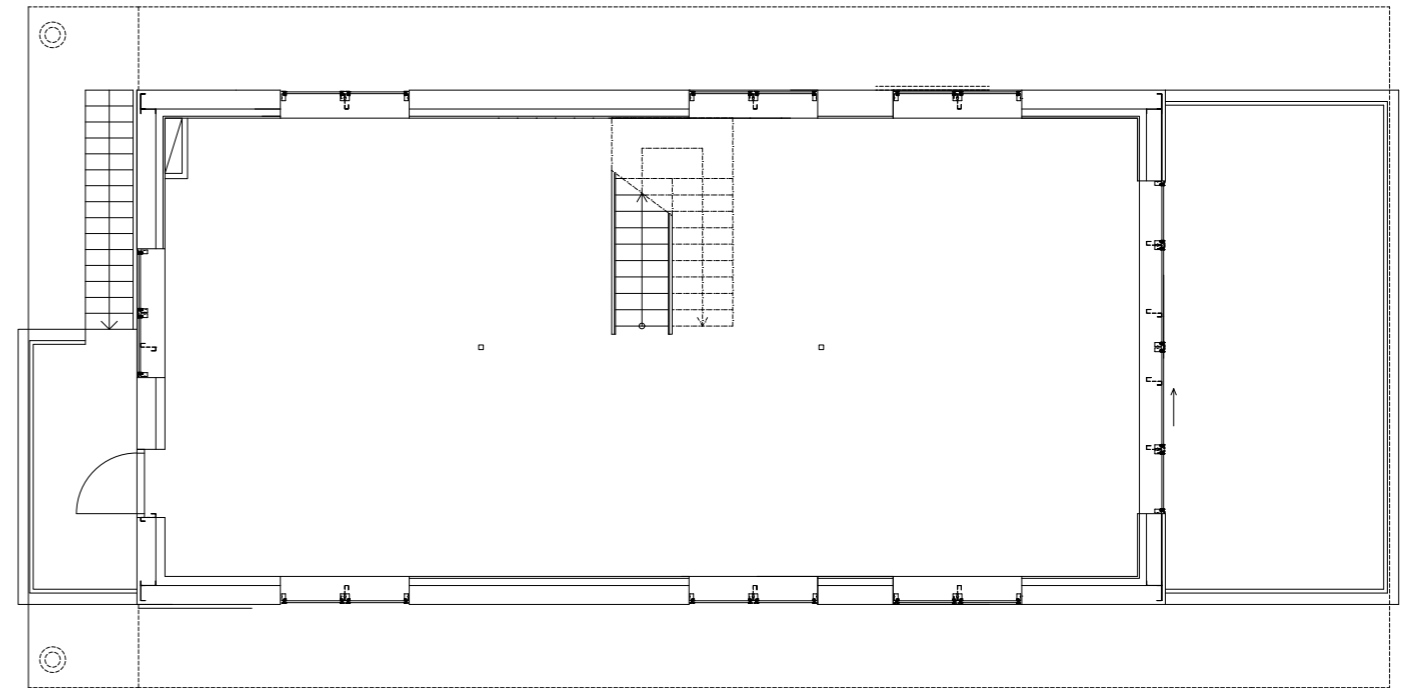


Plan 2, 78m<sup>2</sup>

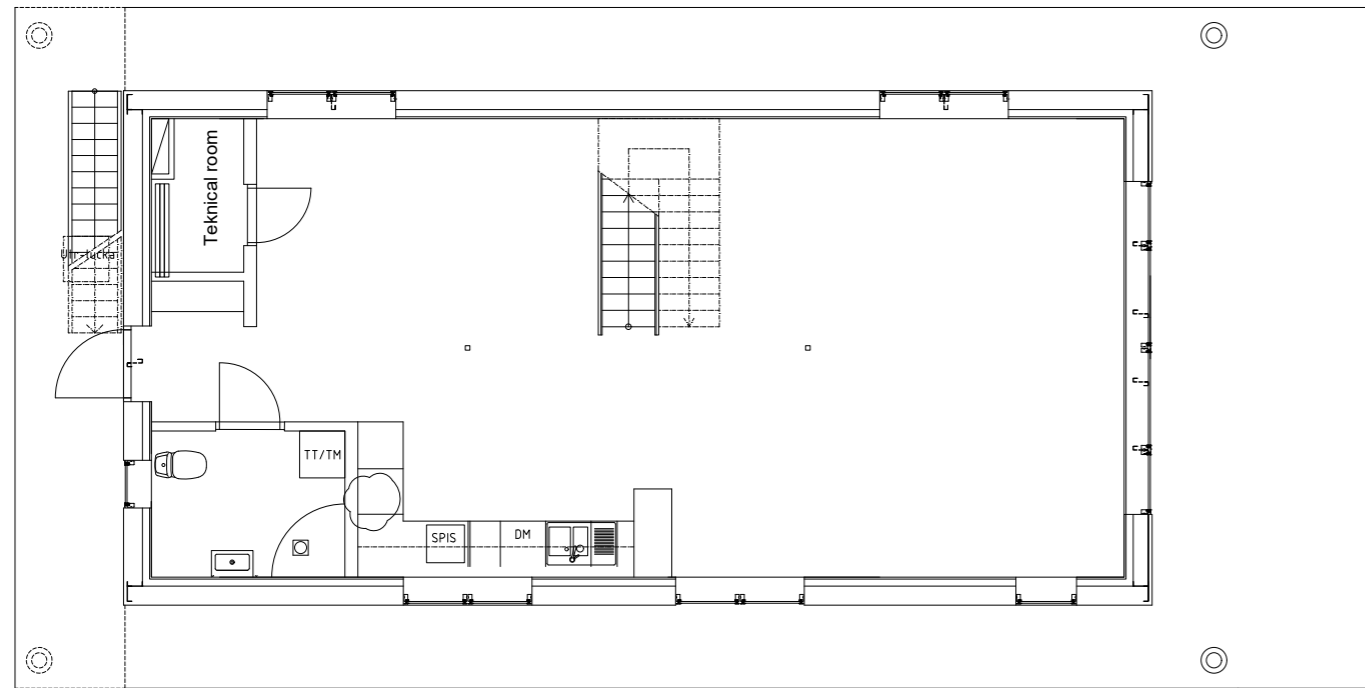


Plan 1, Entreplan 78m<sup>2</sup>

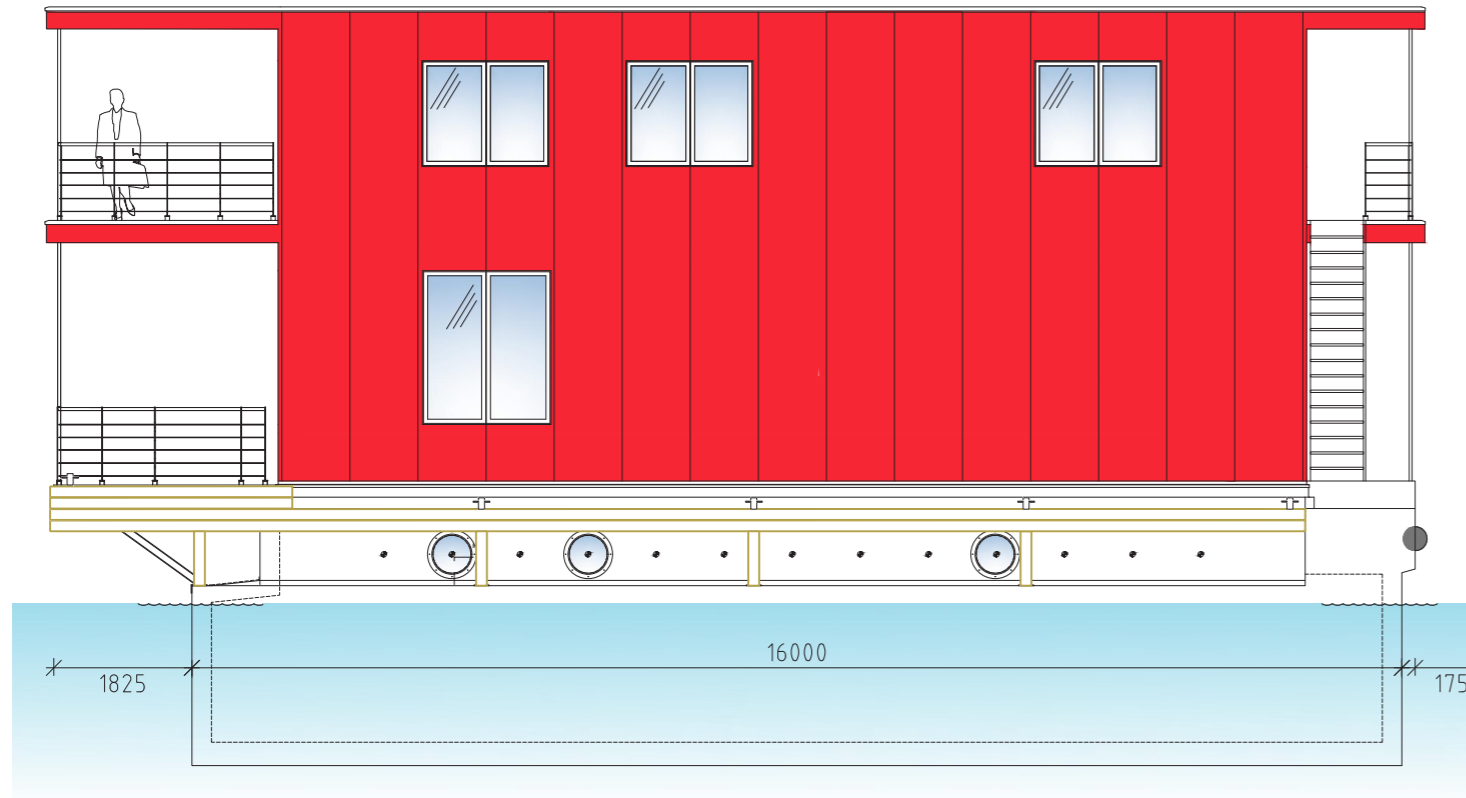


Höger, Right

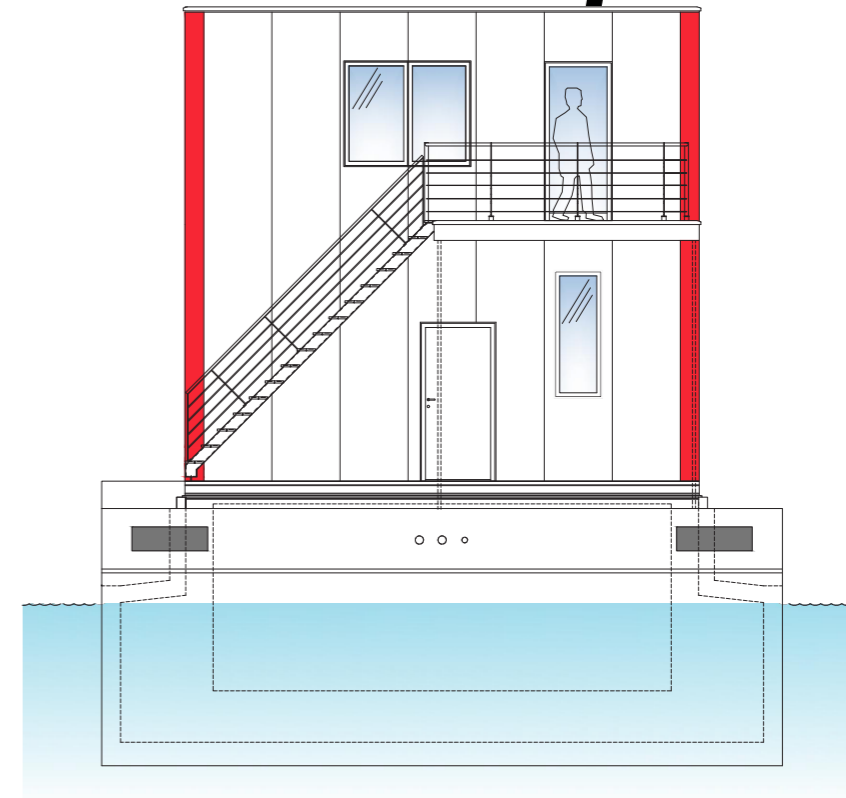

Entré, Entrance

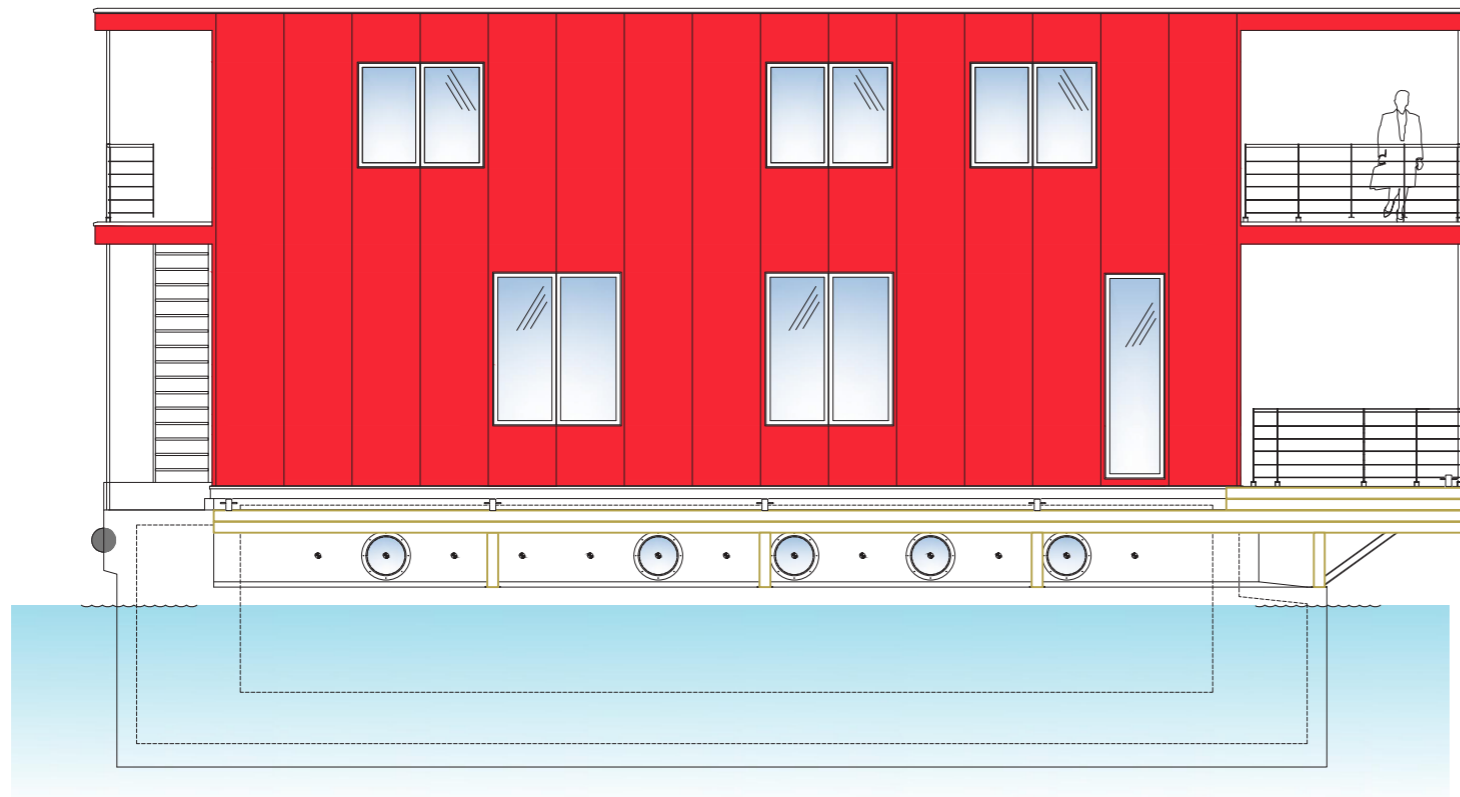


Vänster, Left

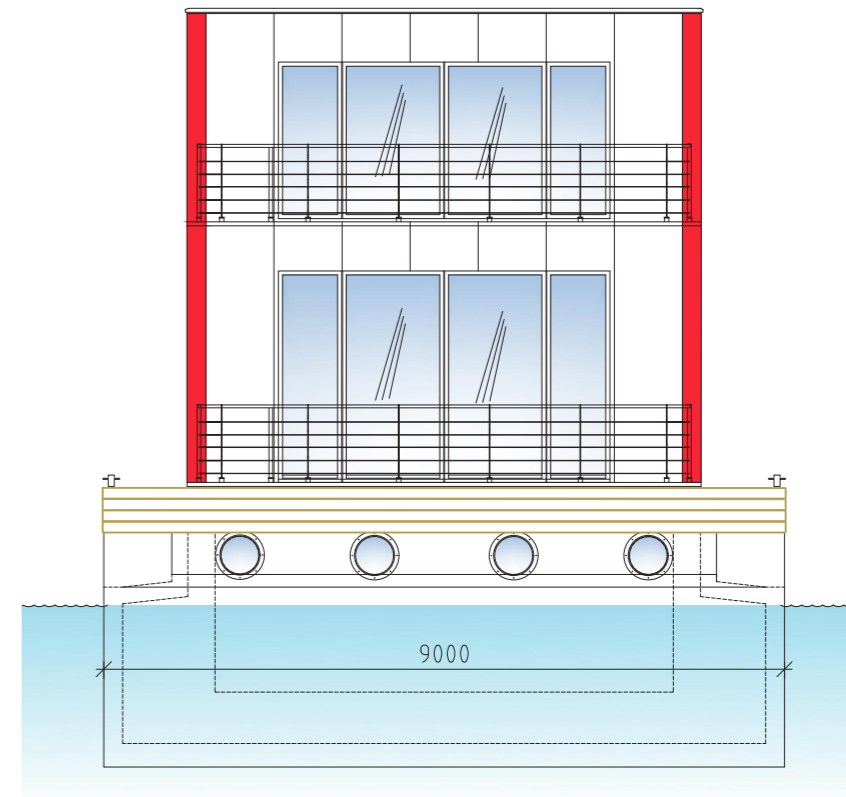


Terrass, Terrace

Skala 1:100



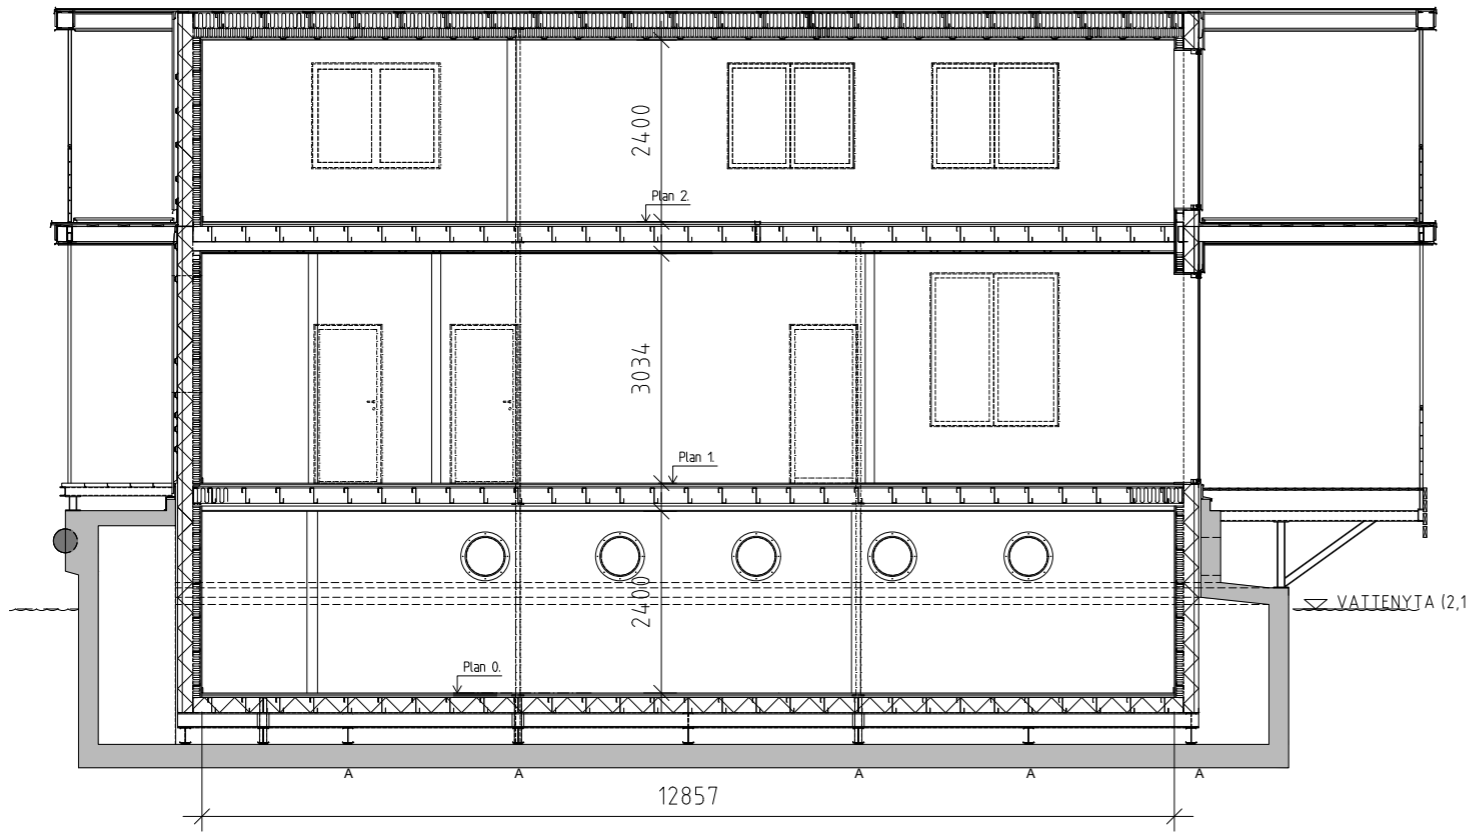

Längdsektion, longitudinal section

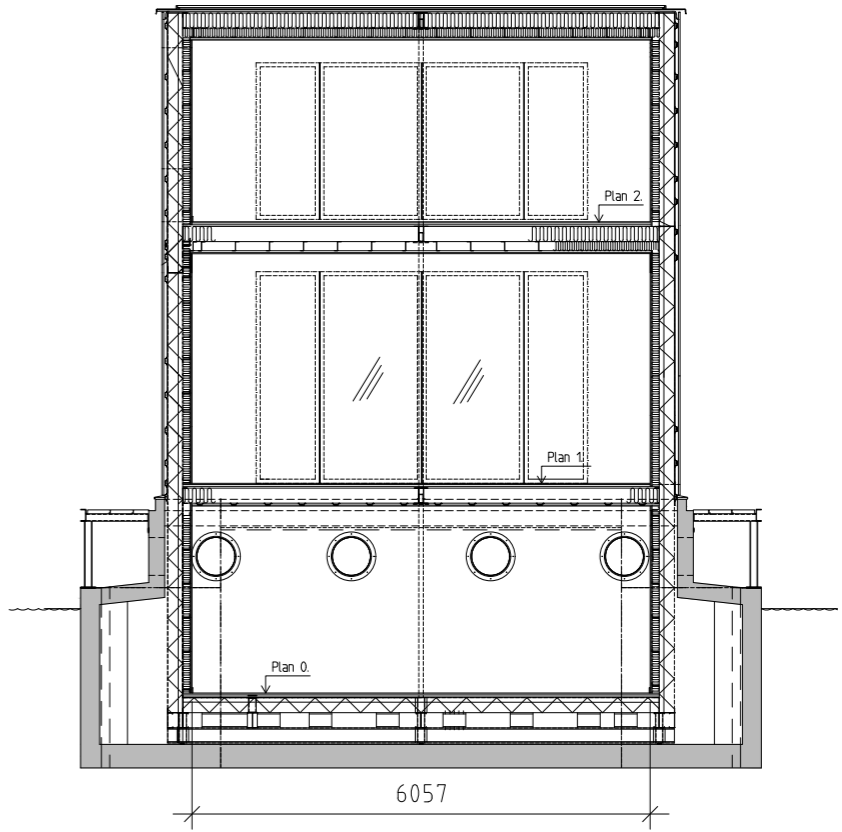

Tvärsektion, cross section